






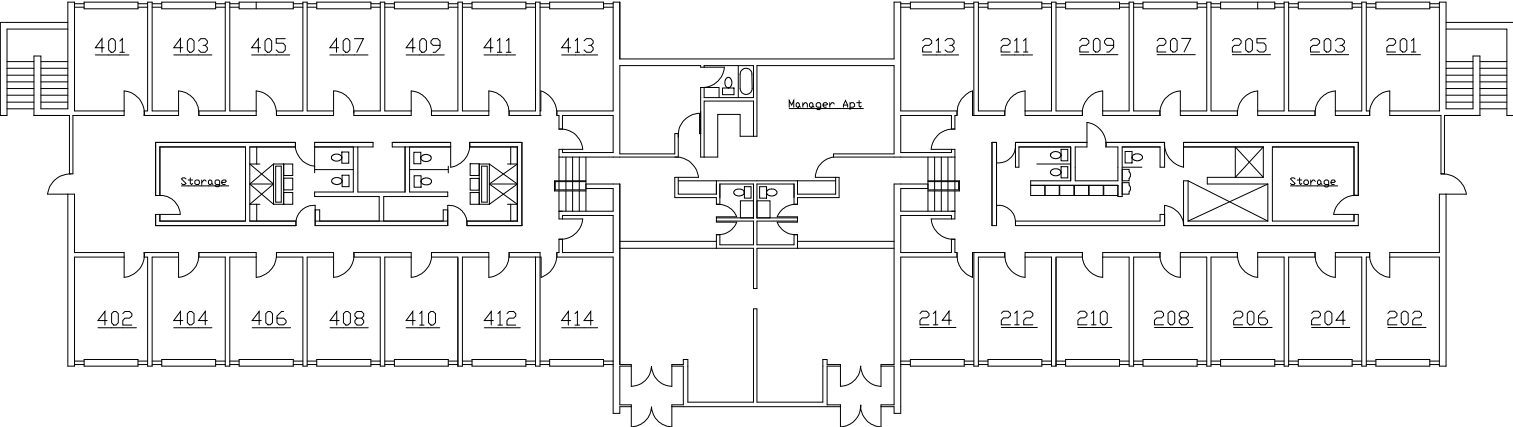


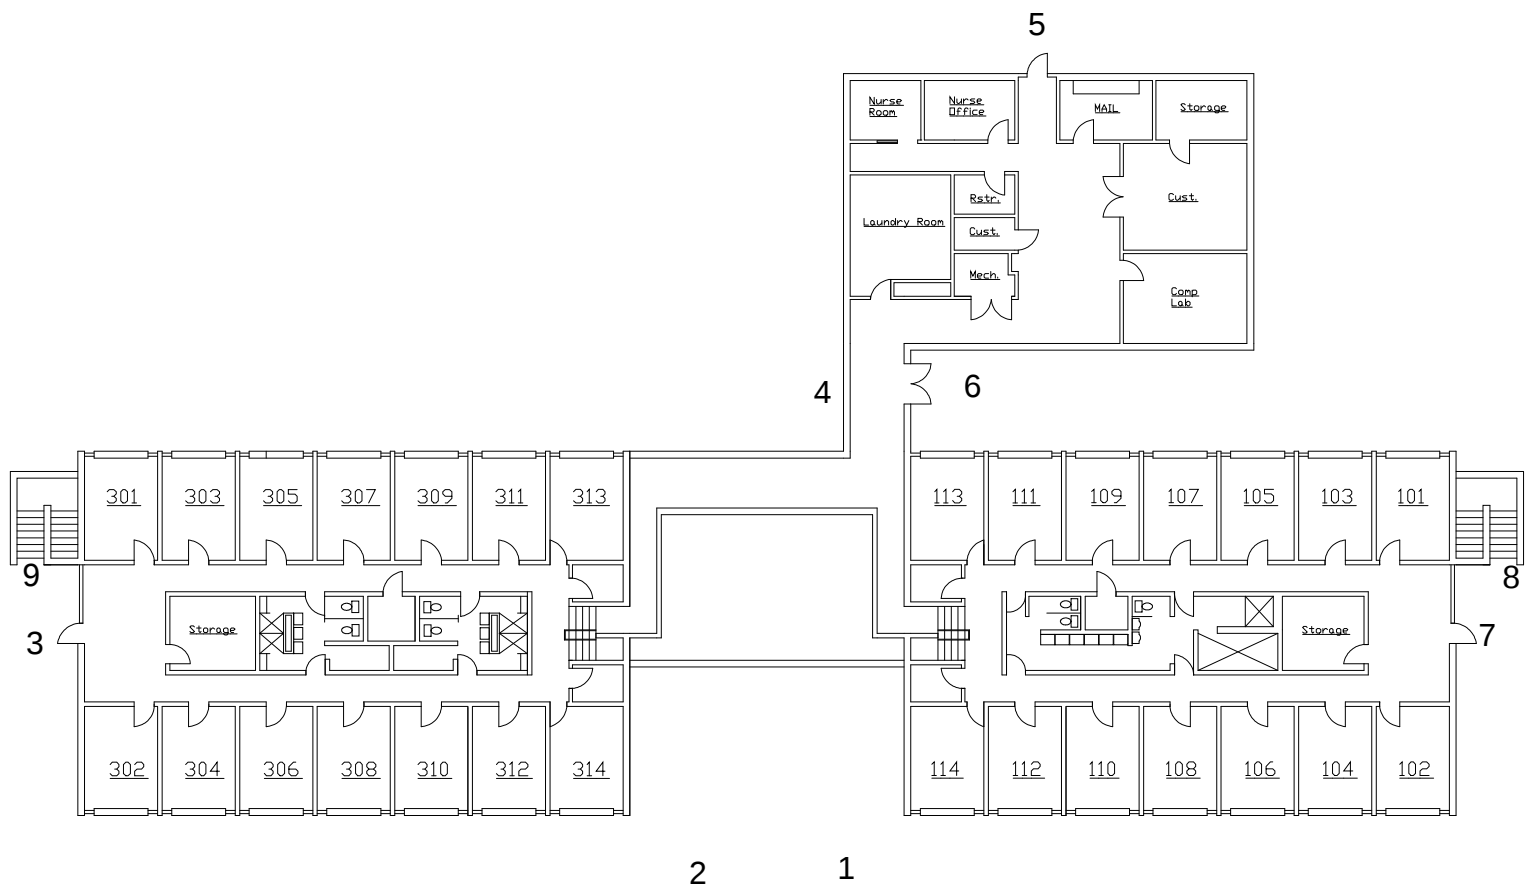


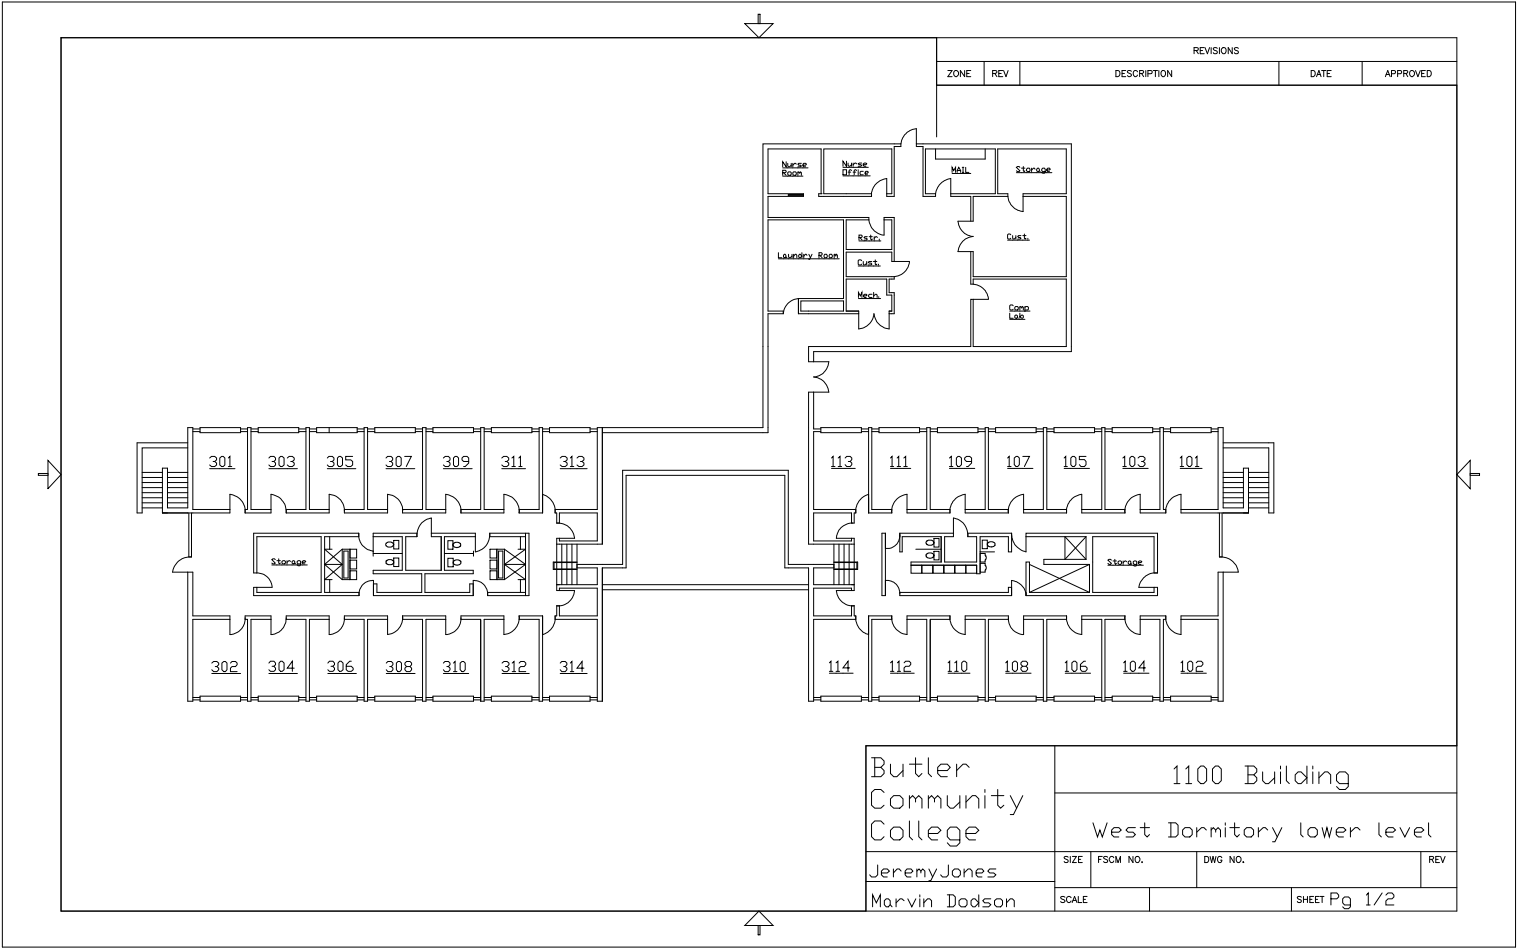

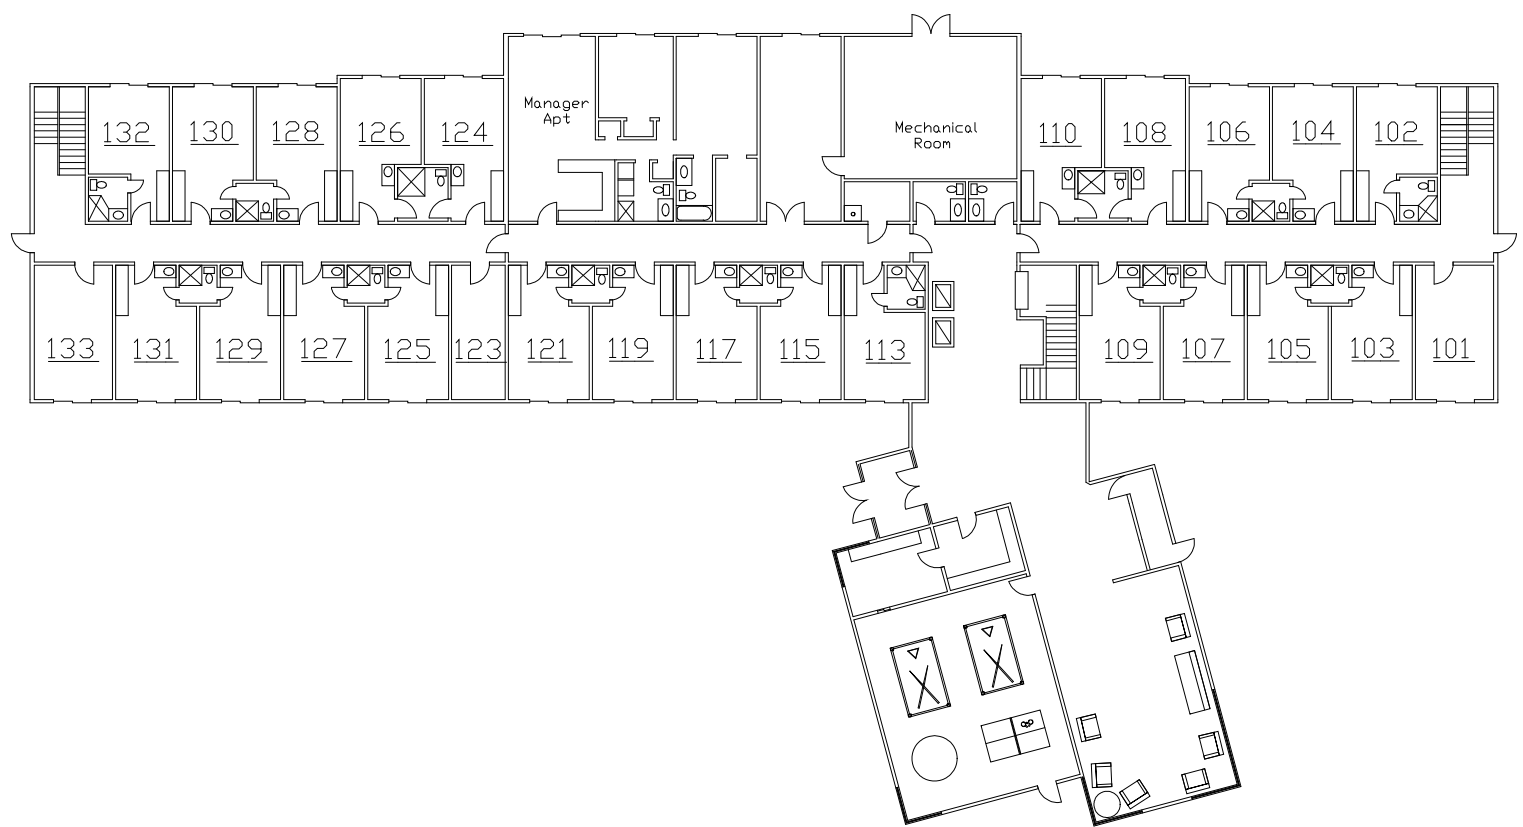

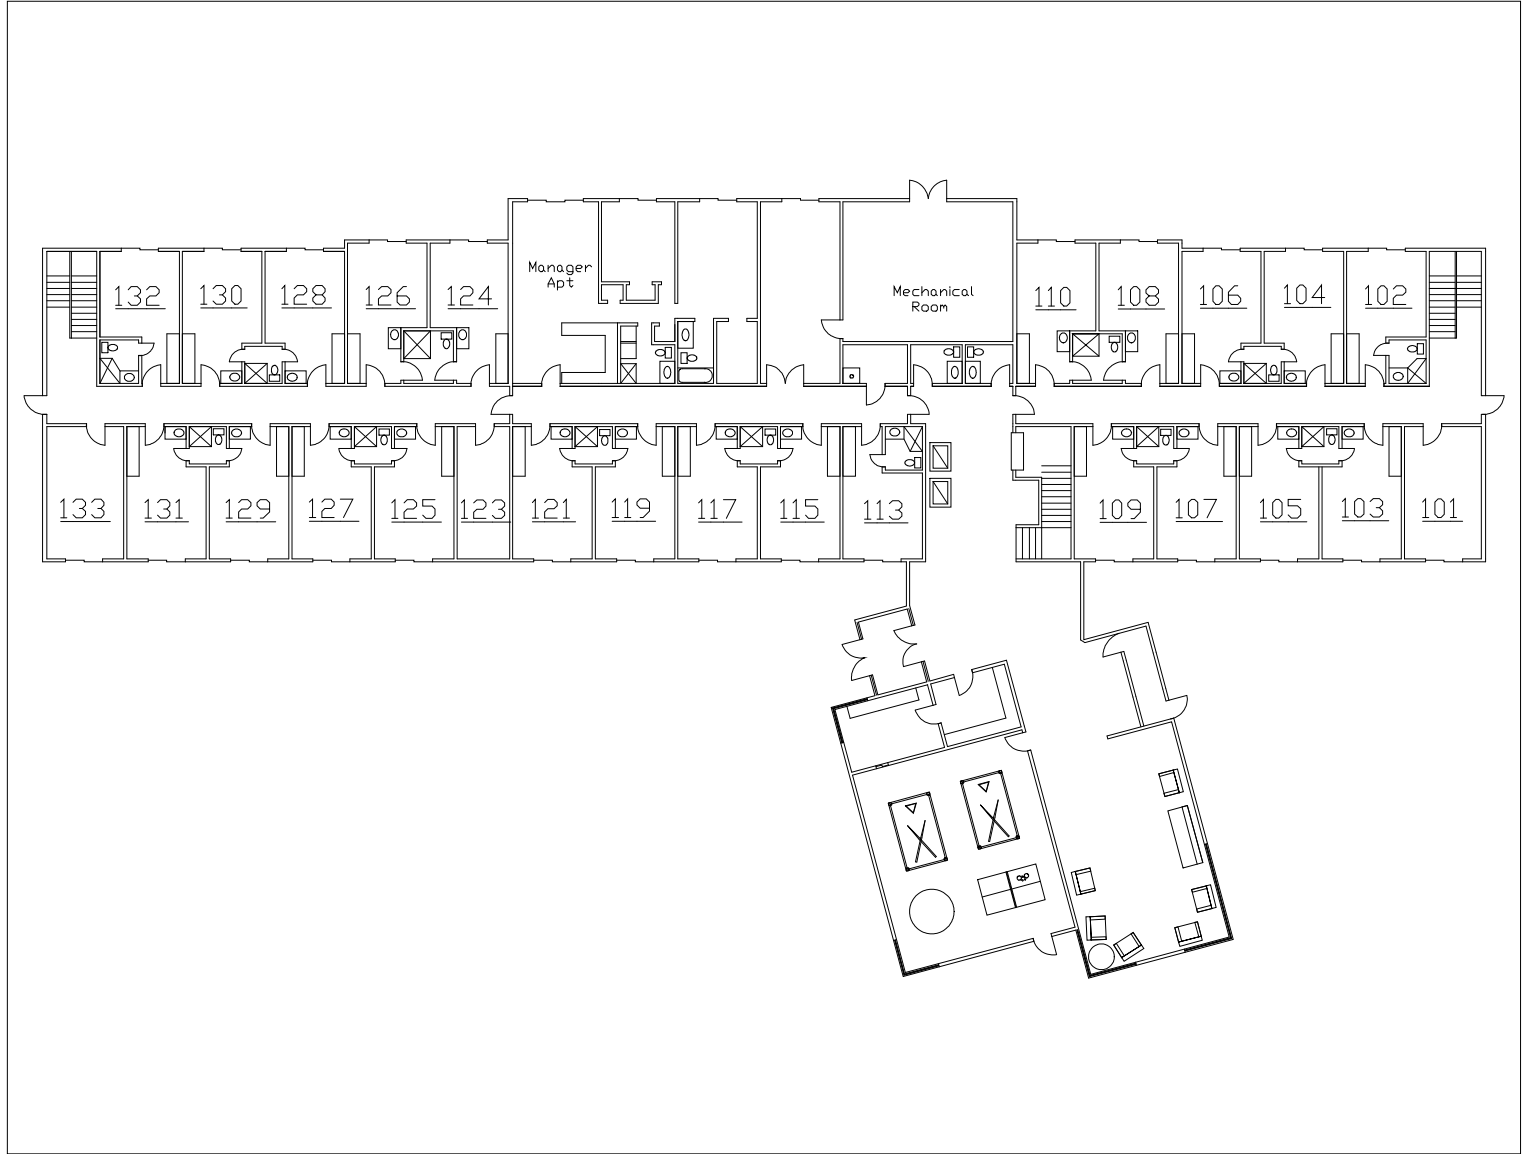


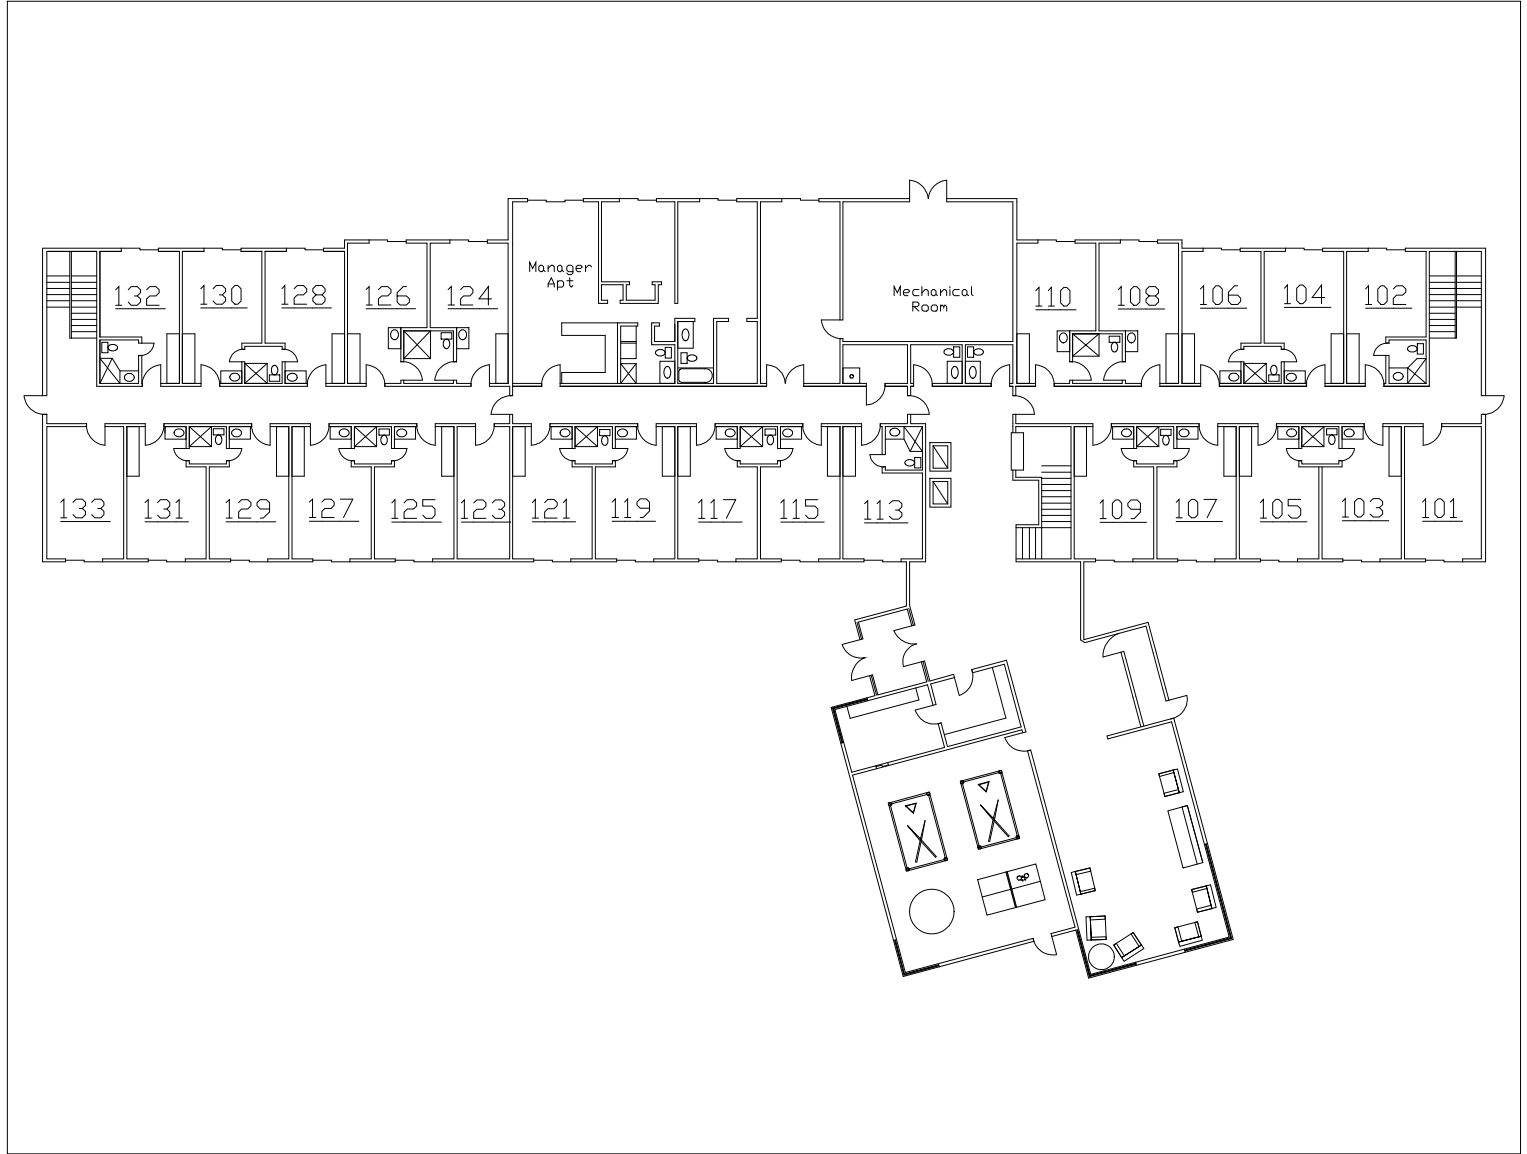

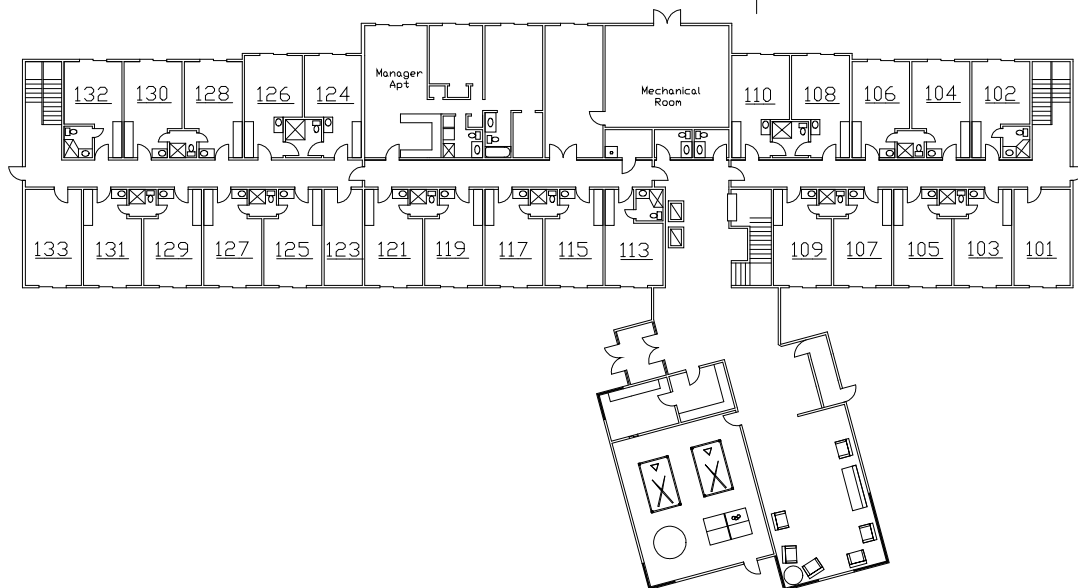


REVISIONS				
ZONE	REV	DESCRIPTION	DATE	APPROVED


Butler Community College		1300 Building		
		East Dormitory lower level		
Jeremy Jones		SIZE	FSCM NO.	DWG NO.
Marvin Dodson		SCALE	SHEET Pg 1/2	

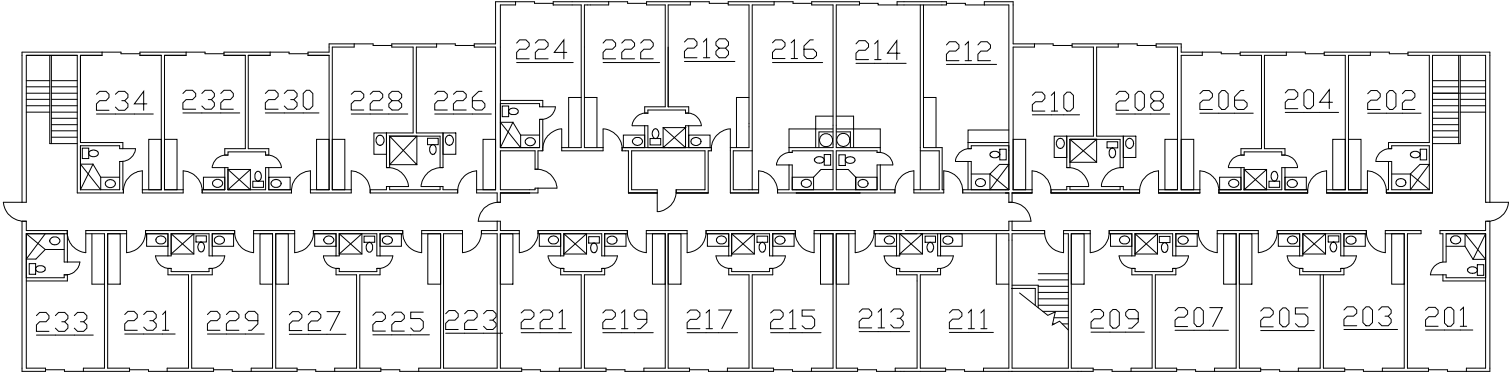

REVISIONS				
ZONE	REV	DESCRIPTION	DATE	APPROVED

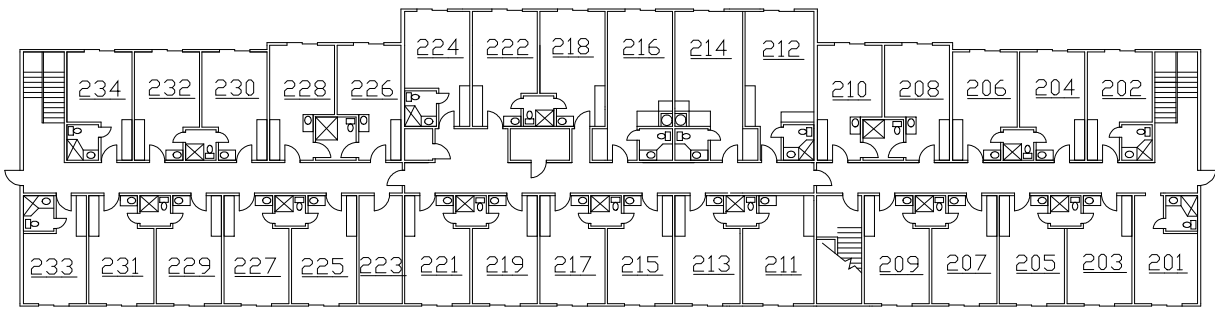

Butler Community College	1300 Building			
	East Dormitory Upper level			
	SIZE	FSCM NO.	DWG NO.	REV
Jeremy Jones				
Marvin Dodson	SCALE			SHEET Pg 2/2

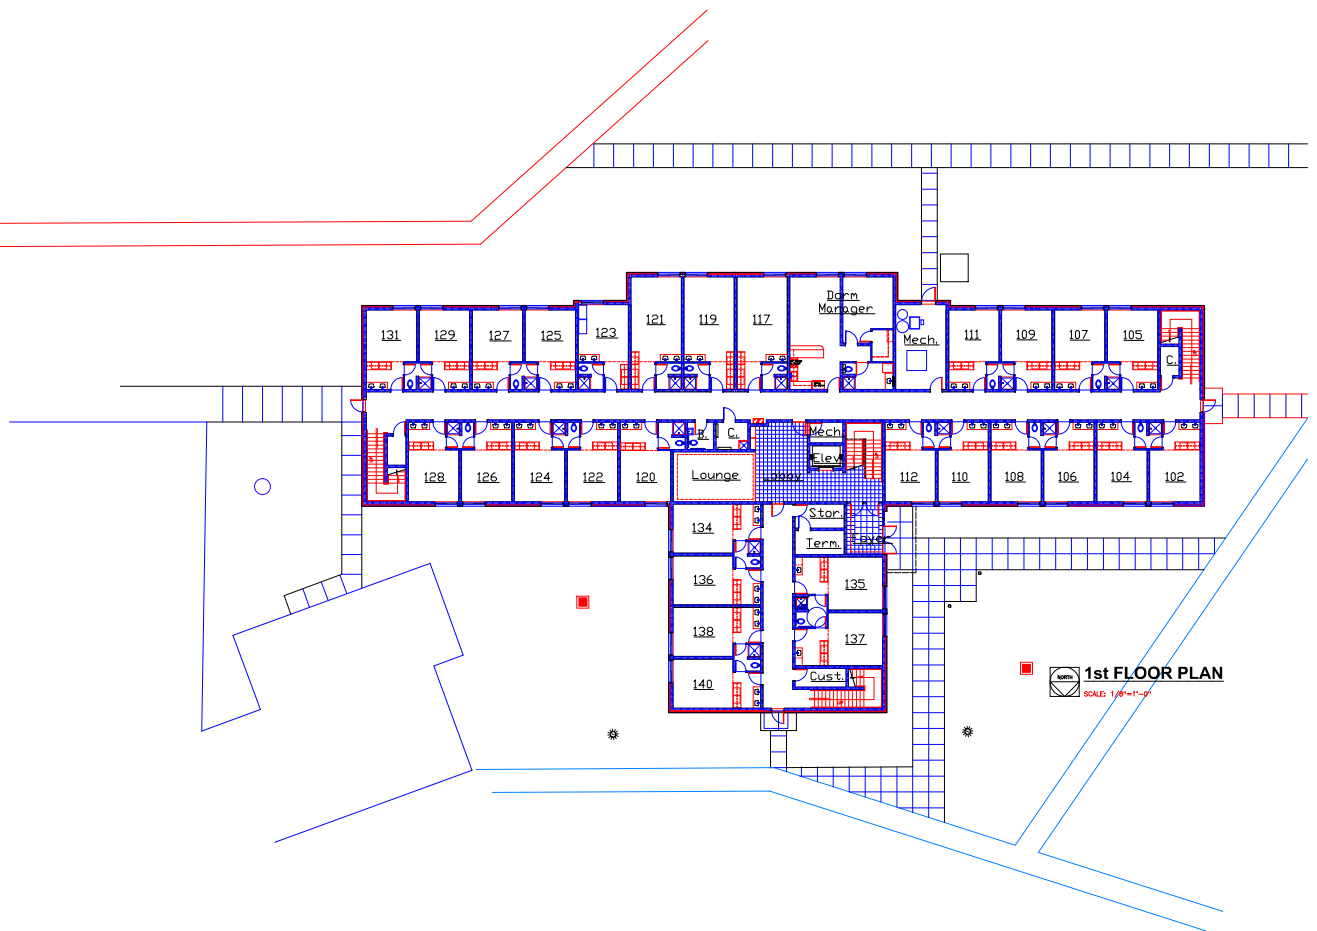



 **2nd FLOOR PLAN**
SCALE: 1/8"=1'-0"



REVISIONS				
ZONE	REV	DESCRIPTION	DATE	APPROVED

2nd FLOOR PLAN
SCALE: 1/8"=1'-0"

Butler Community College	1800 Building			
Jeremy Jones		Cummins Dormitory Upper level		
Marvin Dodson		SIZE	FSCM NO.	DWG NO.
		SCALE		
				SHEET Pg 2/2

